

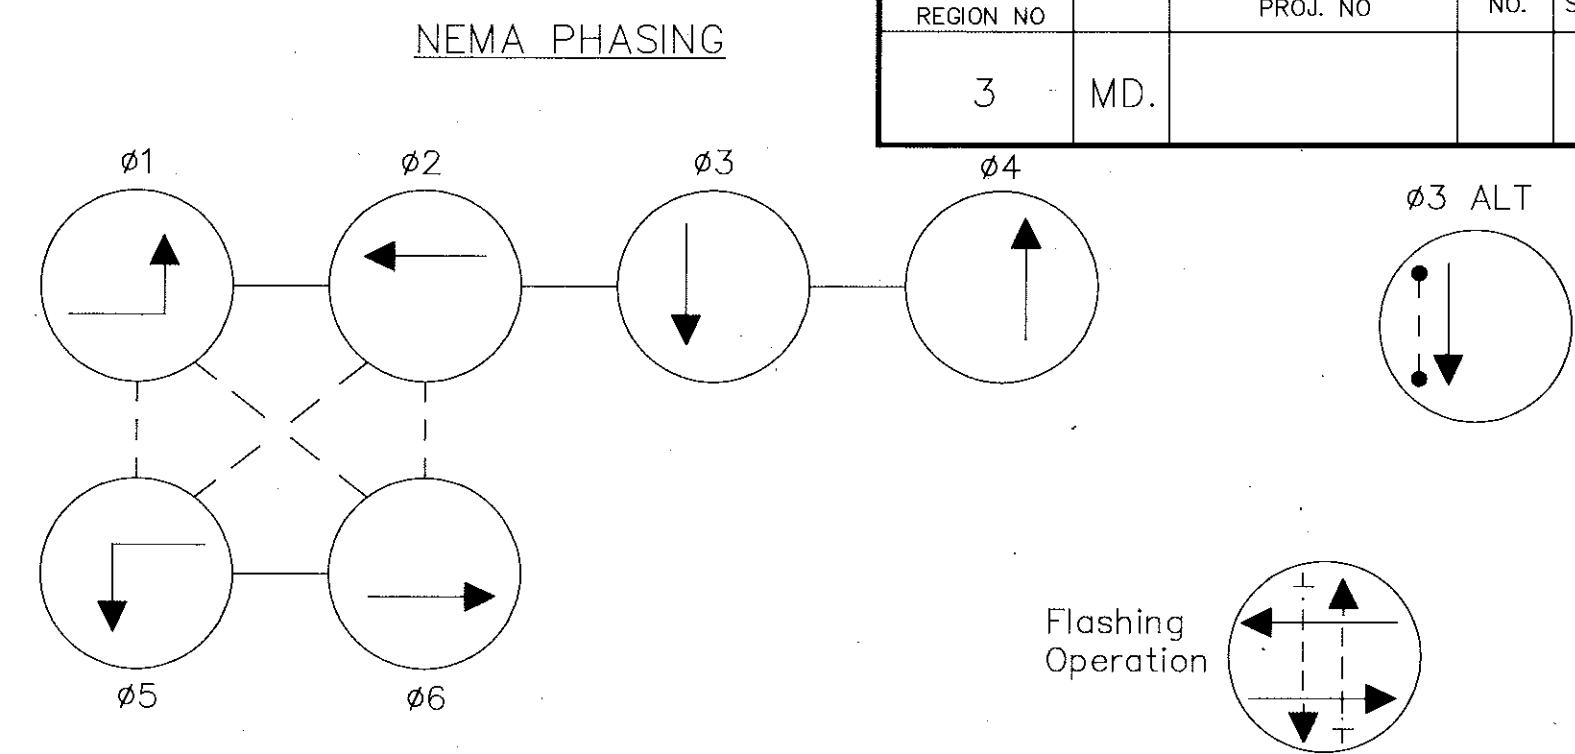


FHWA REGION NO	STATE	FED. AID PROJ. NO	SHEET NO.	TOTAL SHEETS
3	MD.			

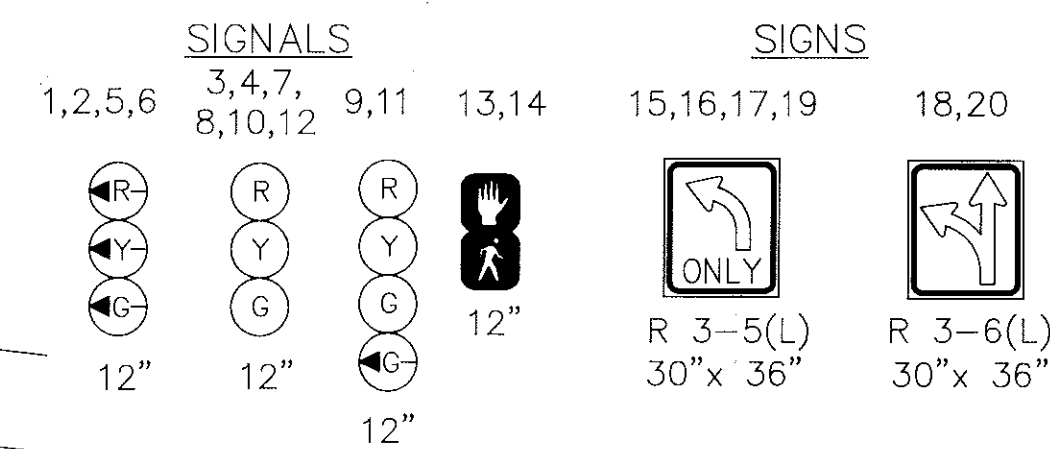

- Phases associated by a dashed line will operate concurrently.
- Phases associated by a solid line will not operate concurrently.

NOTE:
 Signals heads 1-4,5,8-14 are existing
 Signal head 6 is proposed
 Signal heads 5 and 7 are to be relocated and rewired
 Signs 17-20 are existing
 Signs 15 and 16 are proposed

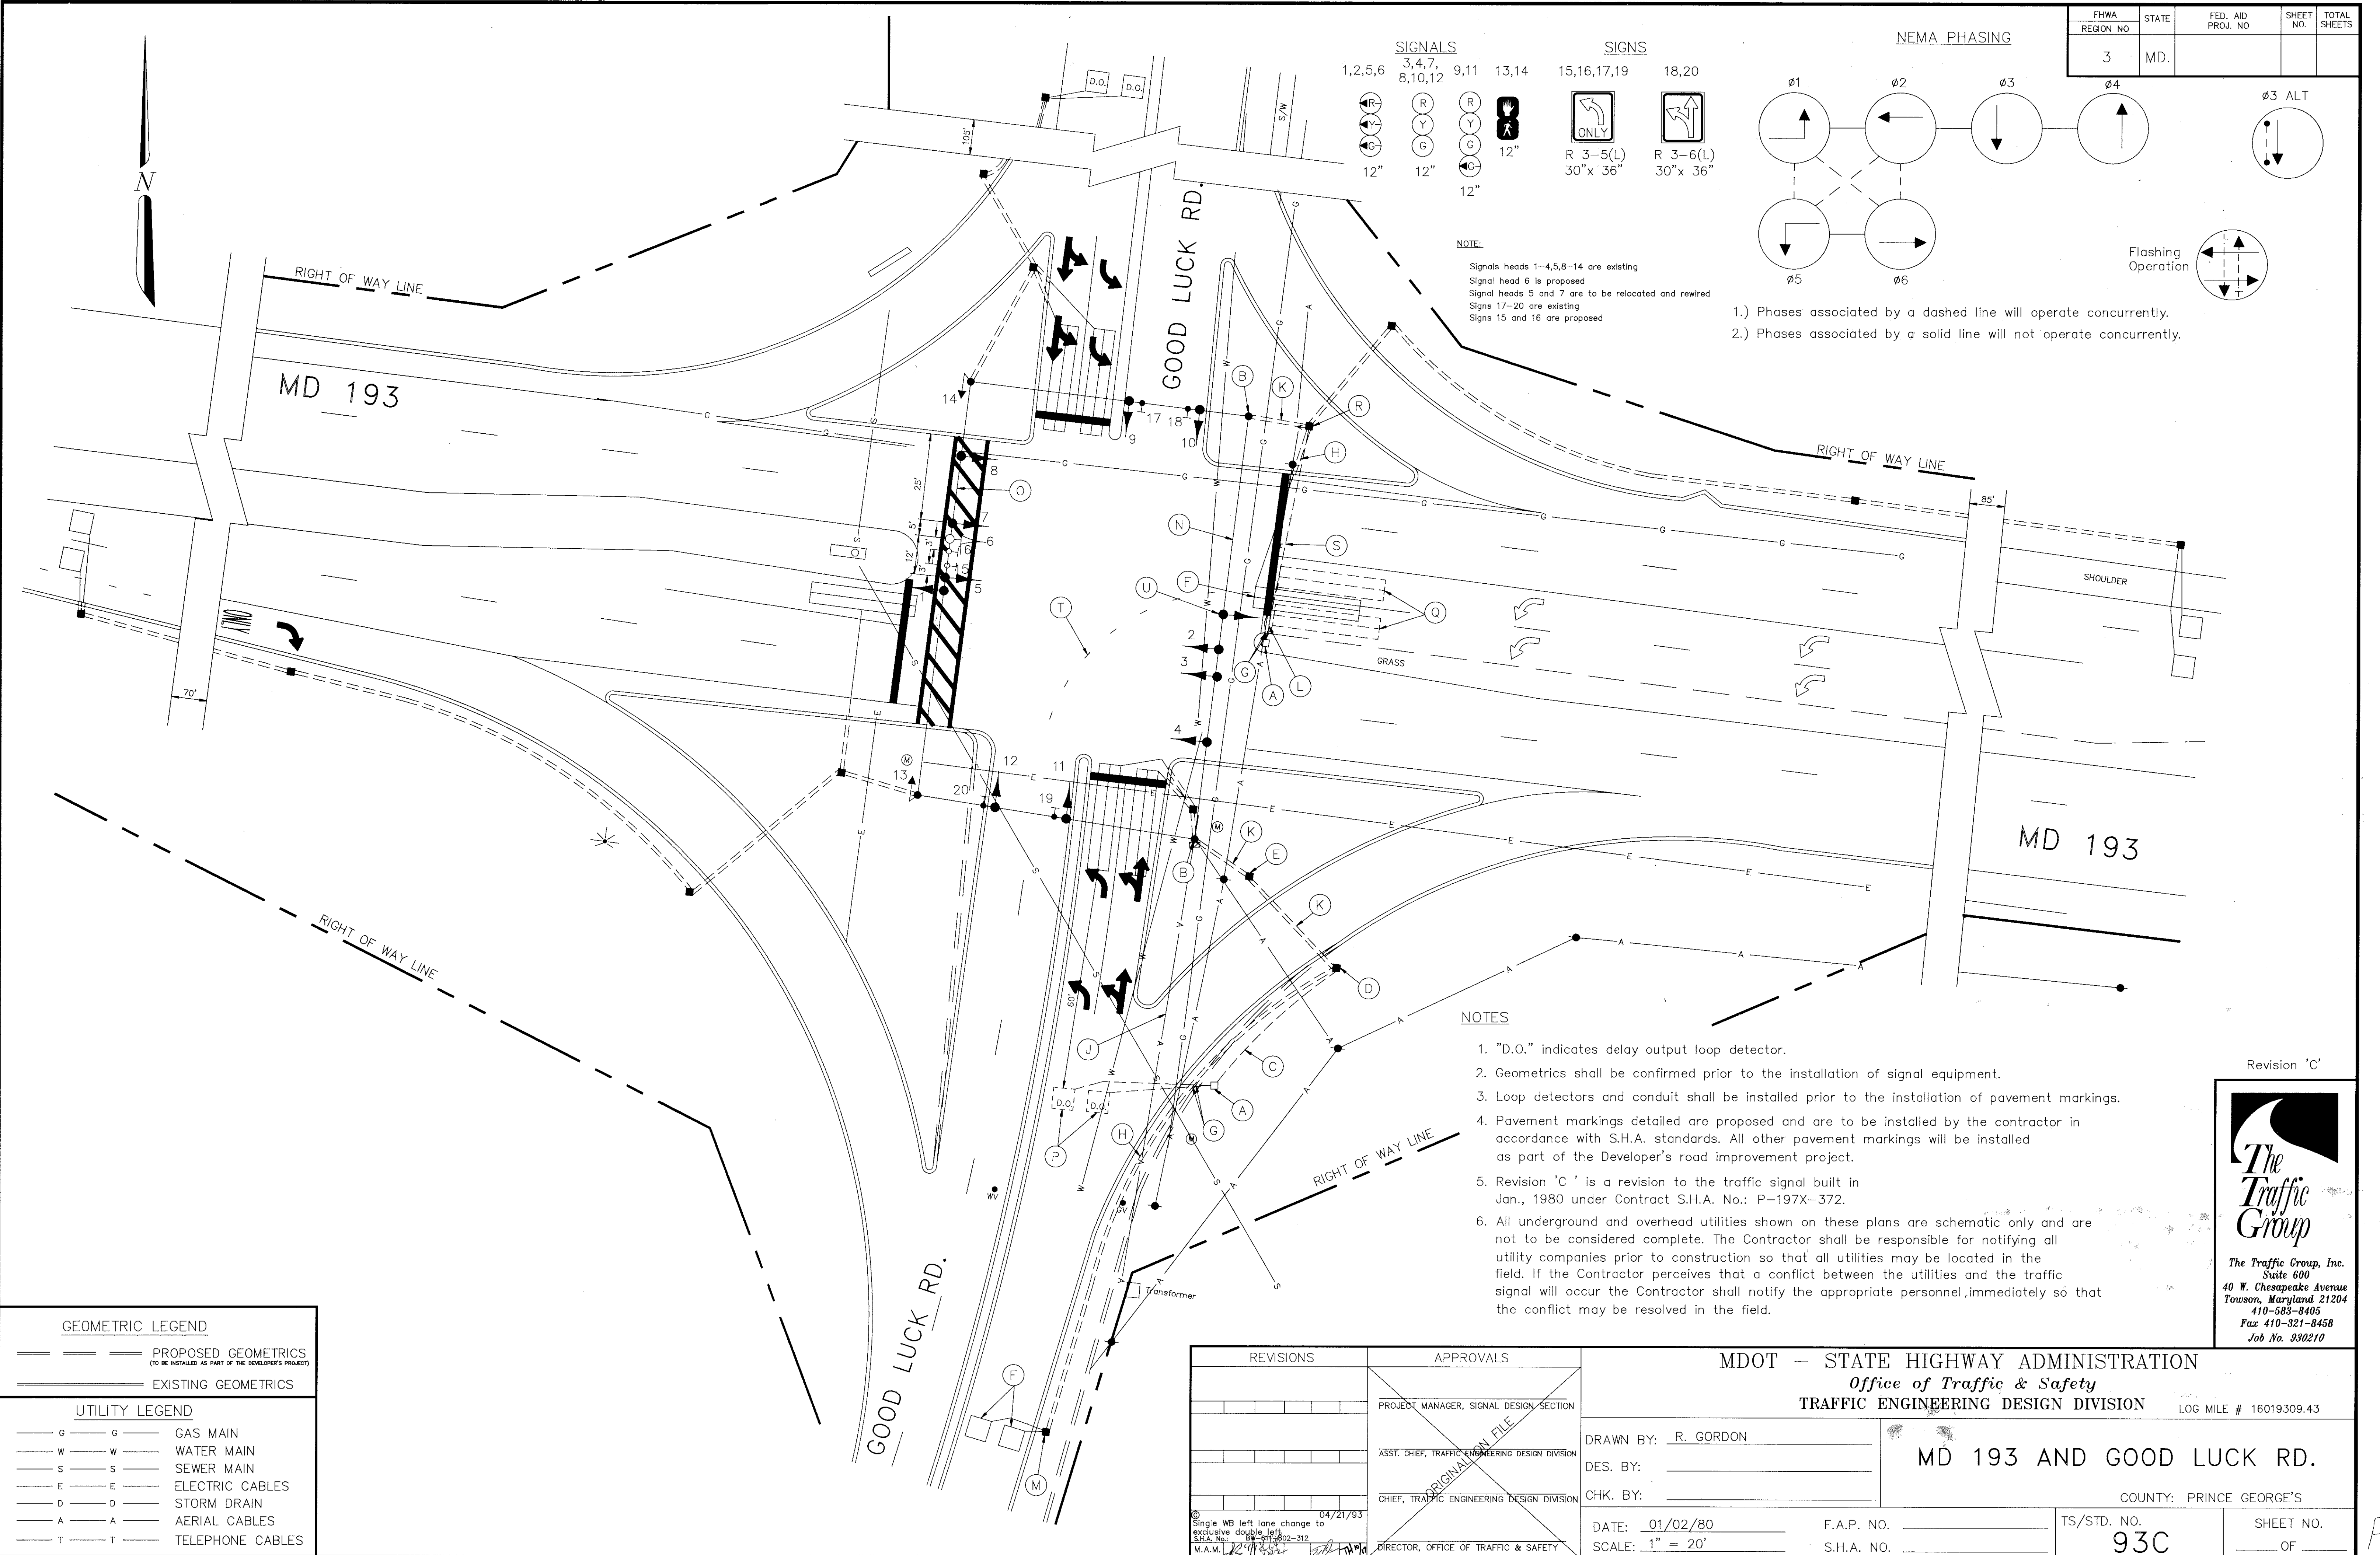

- NOTES
- "D.O." indicates delay output loop detector.
 - Geometrics shall be confirmed prior to the installation of signal equipment.
 - Loop detectors and conduit shall be installed prior to the installation of pavement markings.
 - Pavement markings detailed are proposed and are to be installed by the contractor in accordance with S.H.A. standards. All other pavement markings will be installed as part of the Developer's road improvement project.
 - Revision 'C' is a revision to the traffic signal built in Jan., 1980 under Contract S.H.A. No.: P-197X-372.
 - All underground and overhead utilities shown on these plans are schematic only and are not to be considered complete. The Contractor shall be responsible for notifying all utility companies prior to construction so that all utilities may be located in the field. If the Contractor perceives that a conflict between the utilities and the traffic signal will occur the Contractor shall notify the appropriate personnel immediately so that the conflict may be resolved in the field.

GEOMETRIC LEGEND	
=====	PROPOSED GEOMETRICS (TO BE INSTALLED AS PART OF THE DEVELOPER'S PROJECT)
=====	EXISTING GEOMETRICS
UTILITY LEGEND	
— G — G —	GAS MAIN
— W — W —	WATER MAIN
— S — S —	SEWER MAIN
— E — E —	ELECTRIC CABLES
— D — D —	STORM DRAIN
— A — A —	AERIAL CABLES
— T — T —	TELEPHONE CABLES

REVISIONS APPROVALS PROJECT MANAGER, SIGNAL DESIGN SECTION ASST. CHIEF, TRAFFIC ENGINEERING DESIGN DIVISION CHIEF, TRAFFIC ENGINEERING DESIGN DIVISION DIRECTOR, OFFICE OF TRAFFIC & SAFETY		MDOT — STATE HIGHWAY ADMINISTRATION Office of Traffic & Safety TRAFFIC ENGINEERING DESIGN DIVISION LOG MILE # 16019309.43	
DRAWN BY: R. GORDON DES. BY: CHK. BY:		MD 193 AND GOOD LUCK RD. COUNTY: PRINCE GEORGE'S	
DATE: 01/02/80 SCALE: 1" = 20'		TS/STD. NO. 93C SHEET NO. OF	

Revision 'C'

The Traffic Group

The Traffic Group, Inc.
 Suite 600
 40 W. Chesapeake Avenue
 Towson, Maryland 21204
 410-583-8405
 Fax 410-321-8458
 Job No. 930210

F#44